
PRESTIGE SUNRISE PARK







- LEGEND**
- 01 Entrance court
 - 02 Water Feature
 - 03 MELFORT - Club house
 - 04 WINDSOR - Club house
 - 05 Multi-purpose plaza
 - 06 Senior citizen park
 - 07 Amphitheatre
 - 08 Swimming pool
 - 09 Children play area
 - 10 Festive lawn
 - 11 Jogging track
 - 12 CA - Civic amenities
 - 13 Ramp to basement
 - 14 Garden walk
 - 15 Lawn tennis court

PRESTIGE SUNRISE PARK

MASTER PLAN WITH UNIT NUMBERING



PRESTIGE SUNRISE PARK




TYPE A - 1 BED
AREA - 631 sft
TOWER - 1 & 7 (1st - 19th Level)



PRESTIGE
SUNRISE PARK

NORWOOD- UNIT PLAN

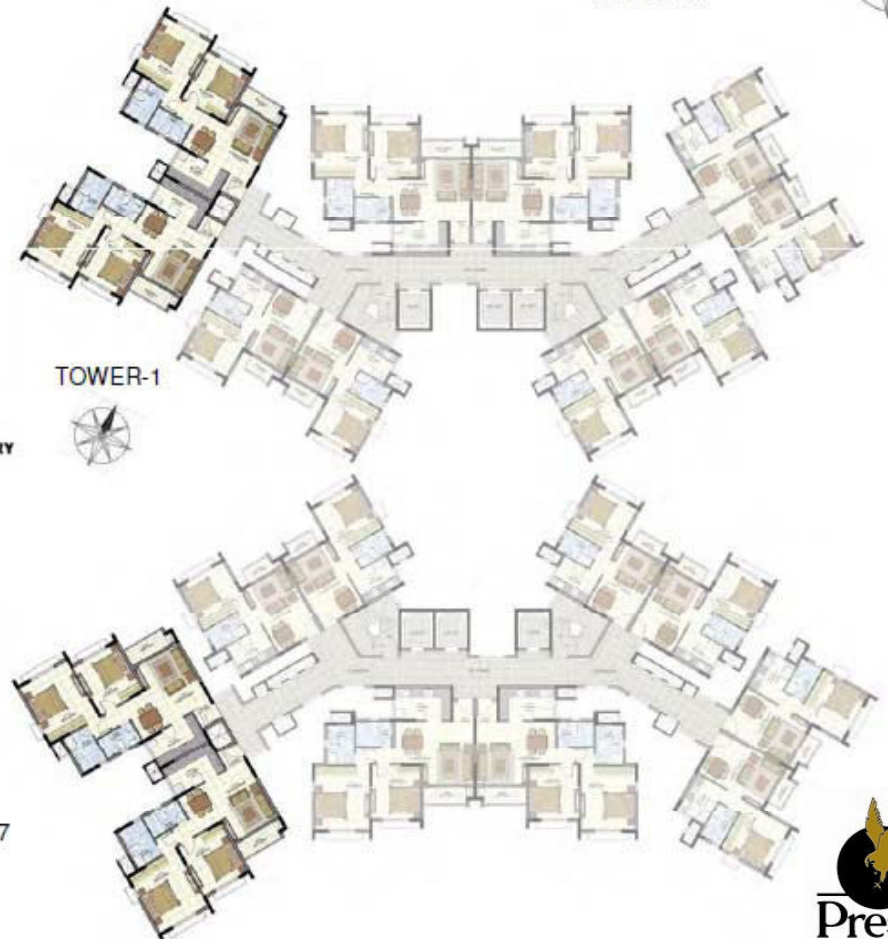

TYPE B – 2 BED
AREA - 1123 sft
TOWER – 1 & 7 (1st - 19th Level)





PRESTIGE
SUNRISE PARK

NORWOOD- UNIT PLAN



TYPE C - 2 BED
AREA - 1131 sft
TOWER - 2 & 6 (1st - 21st Level)
TOWER - 3 & 5 (1st - 25th Level)
TOWER - 4 (1st - 19th Level)



TOWER-1



TOWER-7




TOWER-5




TOWER-2


TOWER-6

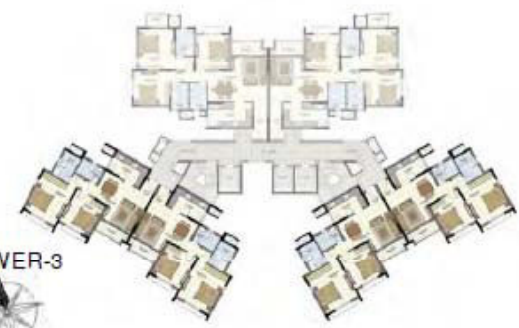


TOWER-3

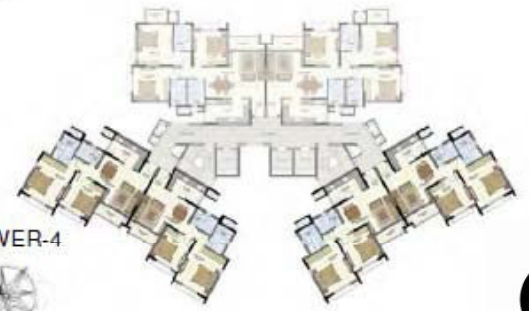

TOWER-4

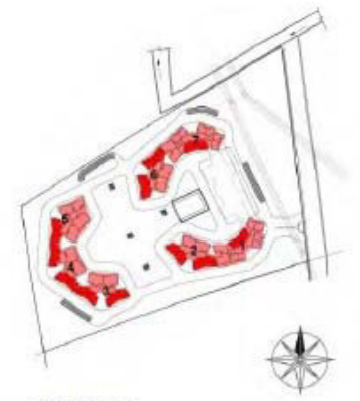


KEY PLAN

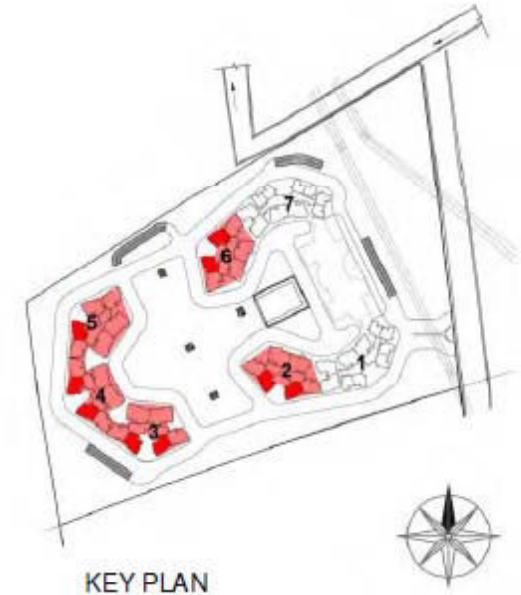

KEY PLAN

TYPE C1 - 1 BED
AREA - 802 sft
TOWER - 2 & 6 (1st Level)
TOWER - 3 & 5 (1st Level)
TOWER - 4 (1st Level)



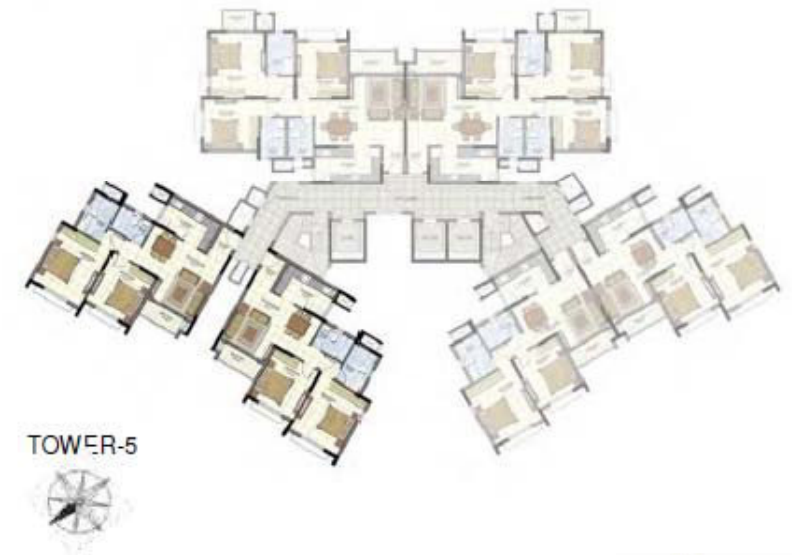

TYPE D - 2 BED
AREA - 1154 sft
TOWER - 5 (1st - 25th Level)





TYPE D1 - 1 BED
AREA - 828 sft
TOWER - 5 (1st Level)





TYPE E – 2.5 BED
AREA - 1363 sft
TOWER – 2 & 6 (1st – 21st Level)

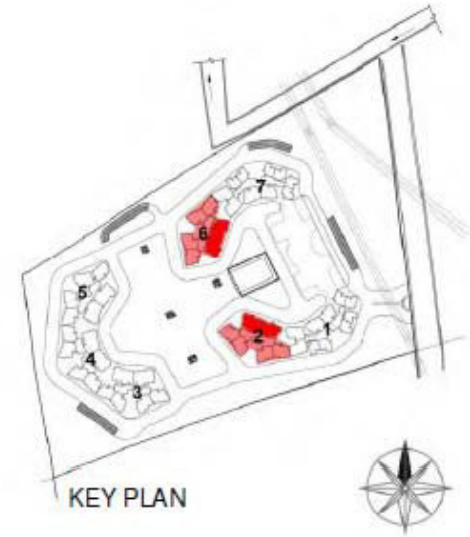

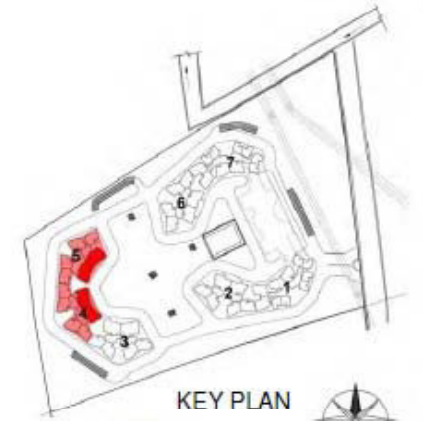

KEY PLAN




TOWER-5



TOWER-4

TYPE F - 3 BED
AREA - 1603 sft
TOWER - 4 (1st - 19th Level)
TOWER - 5 (1st - 25th Level)

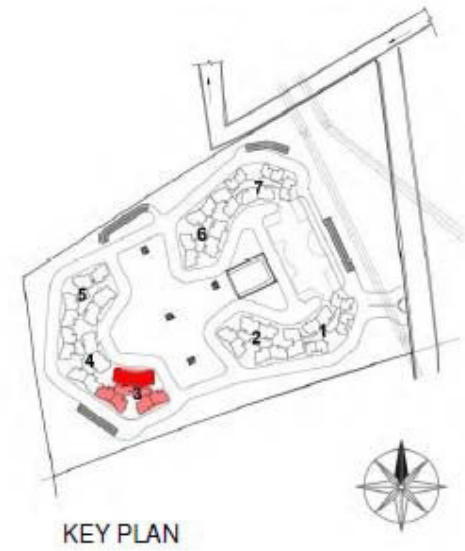

KEY PLAN

TYPE G - 3 BED
AREA - 1647 sft
TOWER - 3 (1st - 25th Level)



TOWER-3







TOWER-1



PRESTIGE
SUNRISE PARK

NORWOOD
TOWER 2 & 6 TYPICAL LEVEL CLUSTER PLAN



KEY PLAN



TOWER-2



TOWER-6







TOWER-3






TOWER-4





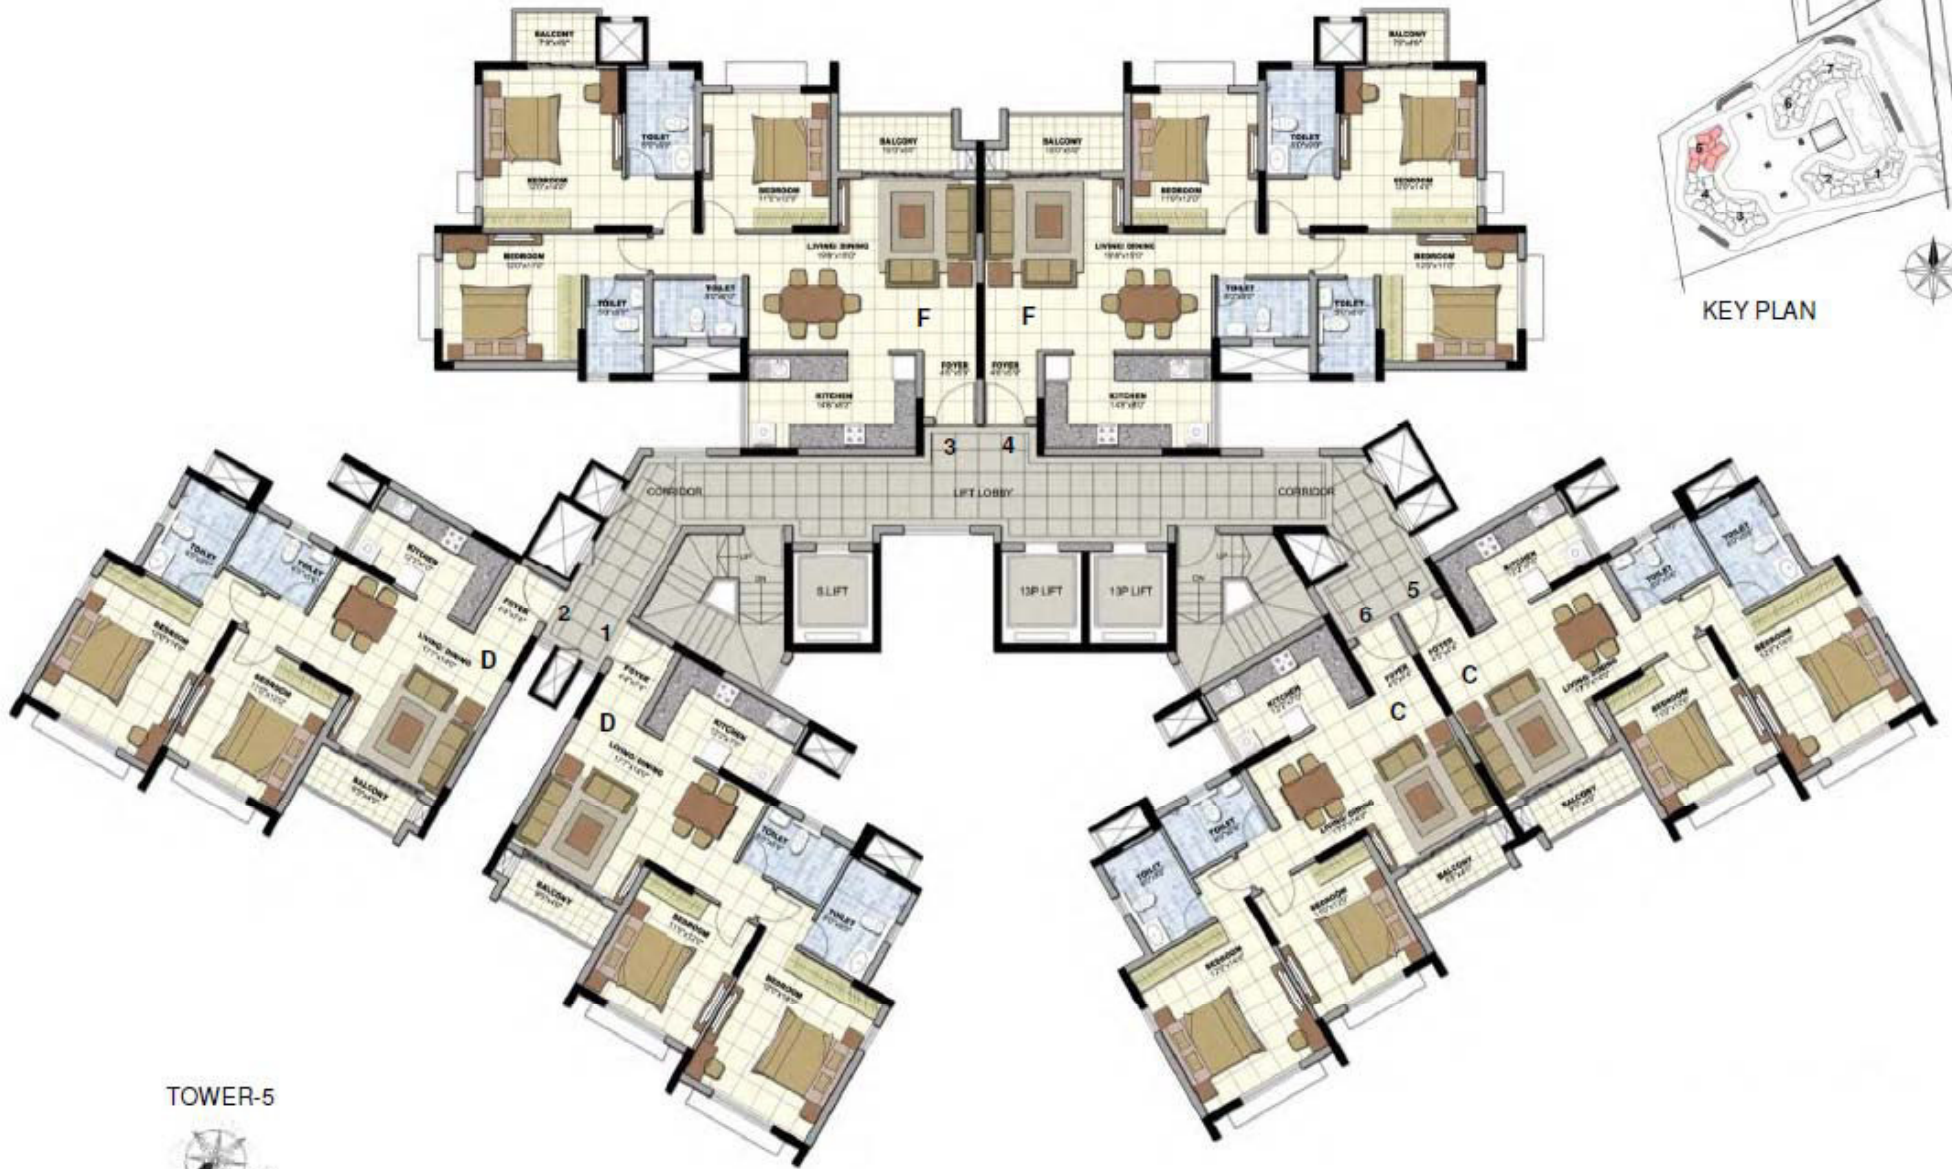


TOWER-5







LOCATION MAP

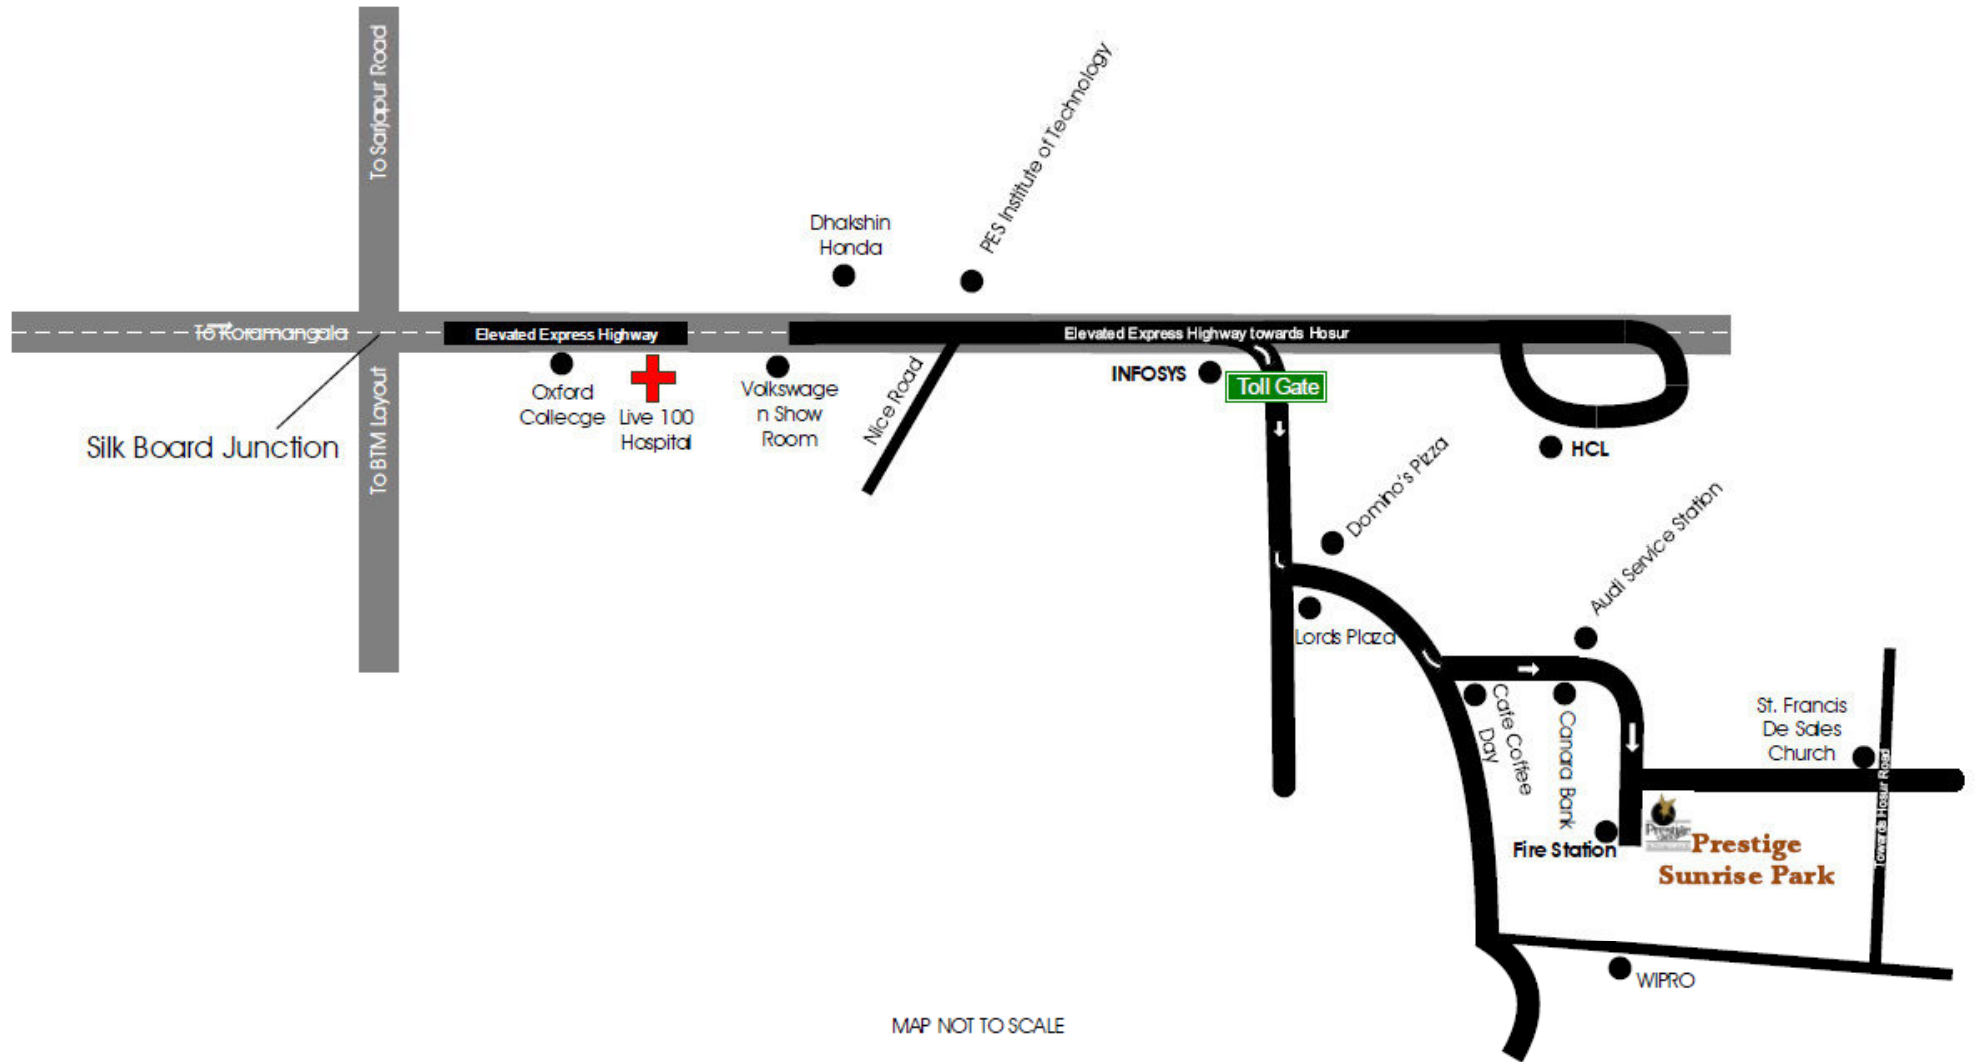

MAP NOT TO SCALE